


# PHYSICS BUILDING :: JOHN HOPKINS UNIVERSITY BALTIMORE, MARYLAND.

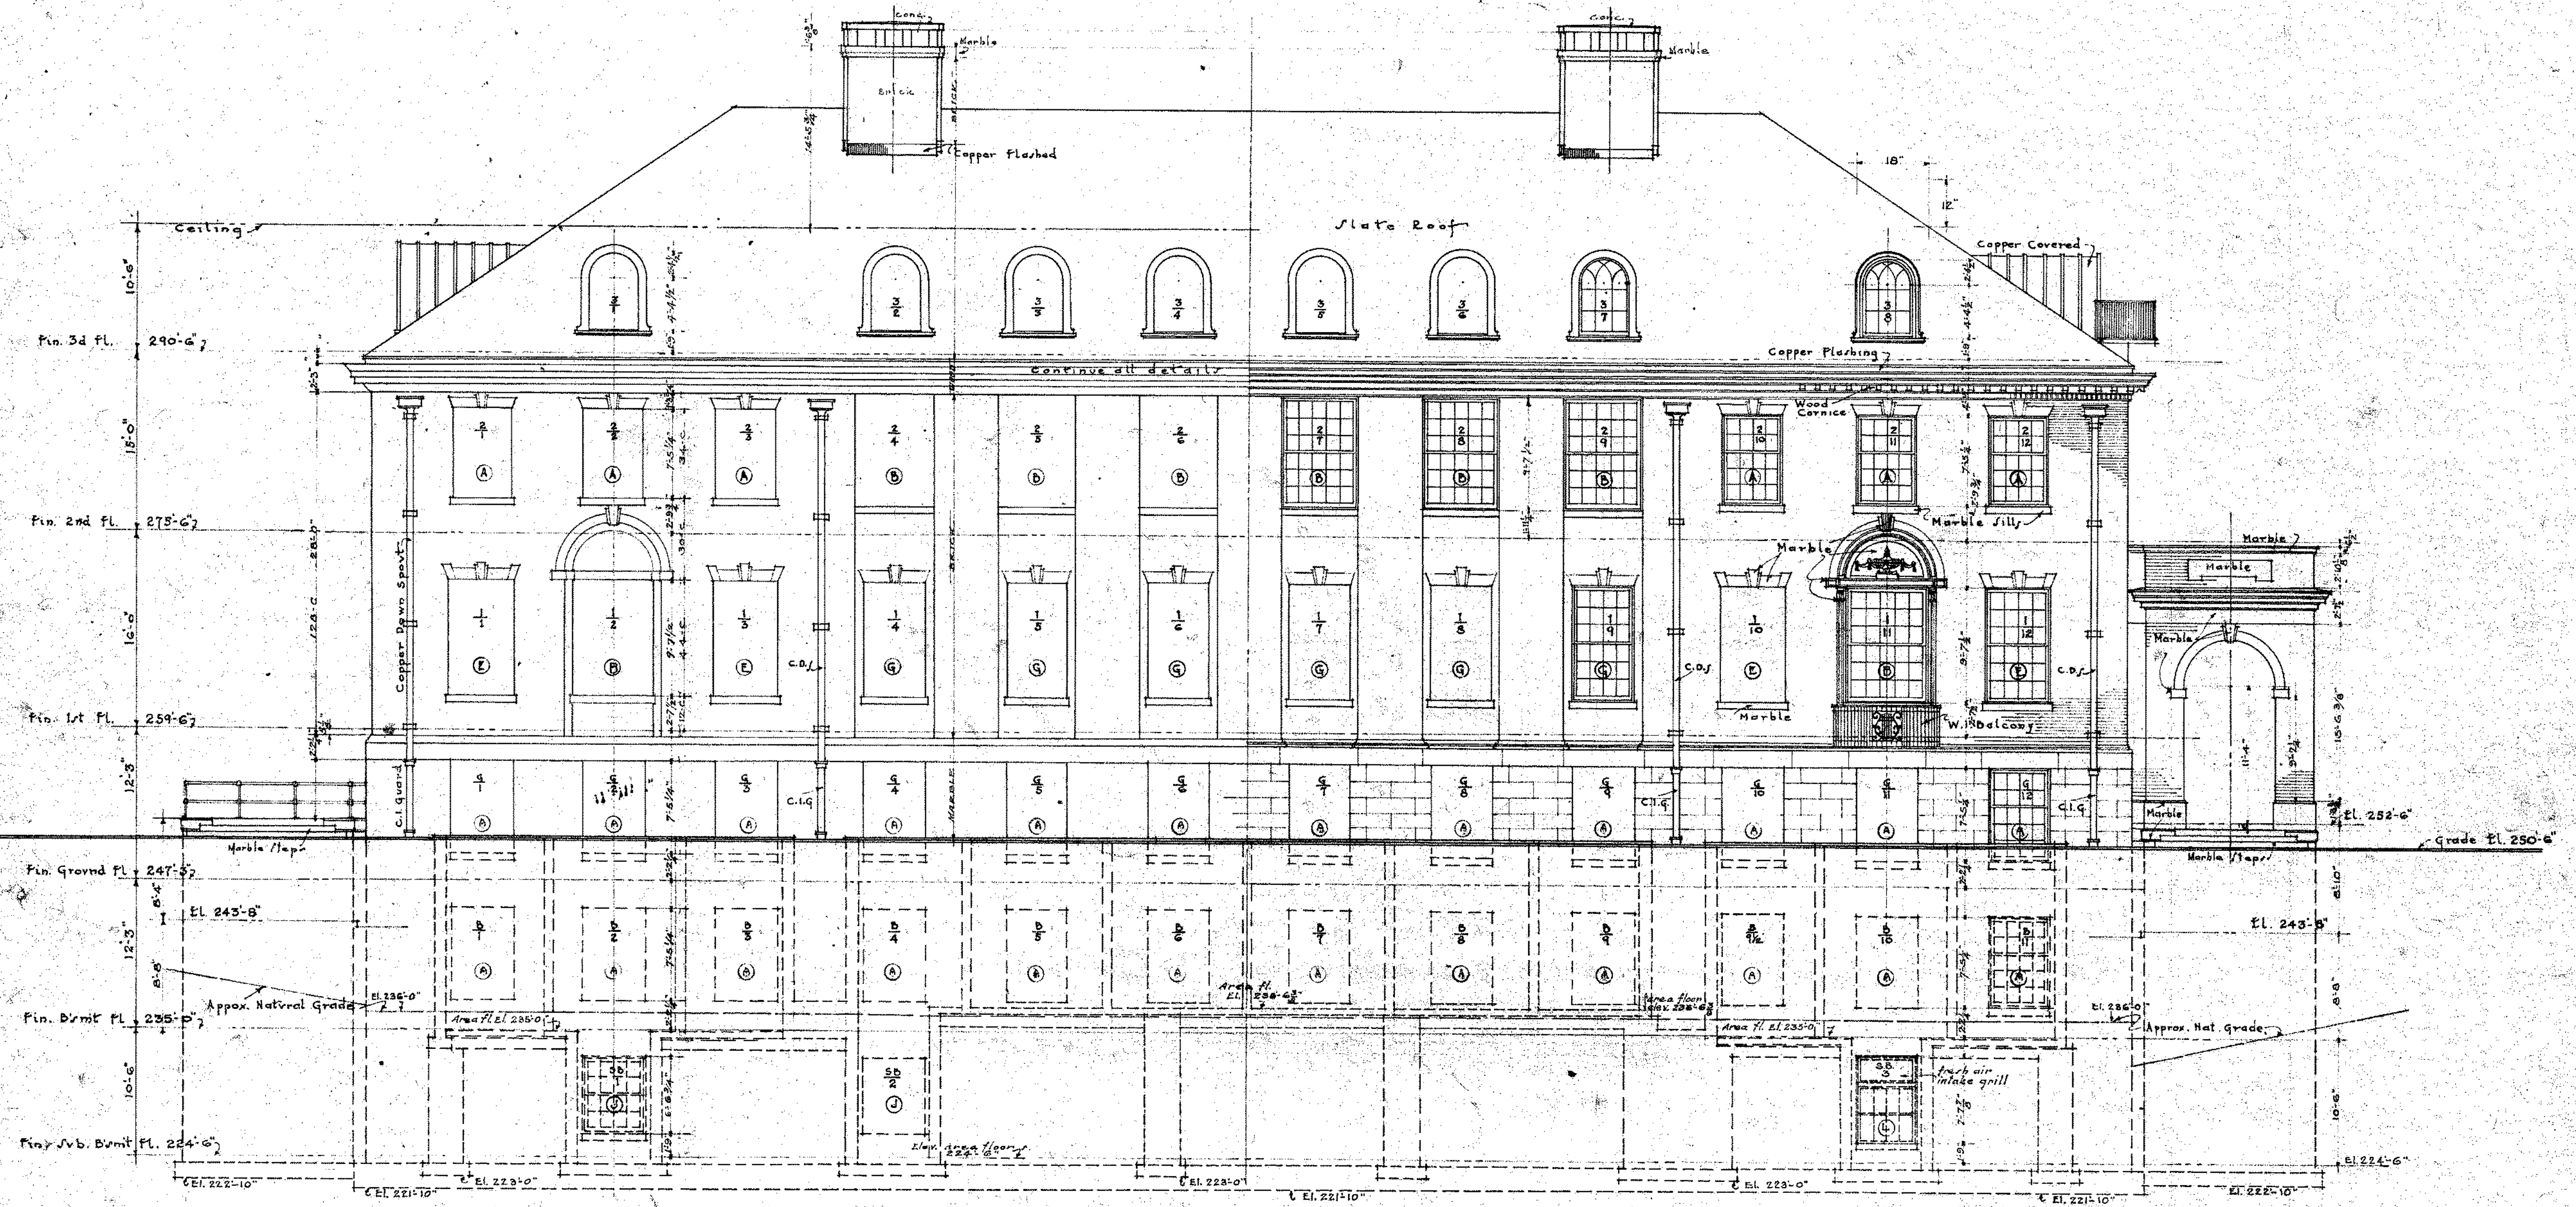

NORTH ELEVATION  
EIGHTH INCH SCALE

WM. C. MORTIMER  
 JOHN H. SOBIEFF  
**WYATT & NOLTING**  
 ARCHITECTS  
 No. 12683 BALTIMORE, Mar. 28th 1928  
 THIS DRAWING TO BE RETURNED ON COMPLETION OF WORK.

