


# PHYSICS BUILDING :: JOHN HOPKINS UNIVERSITY BALTIMORE, MARYLAND.

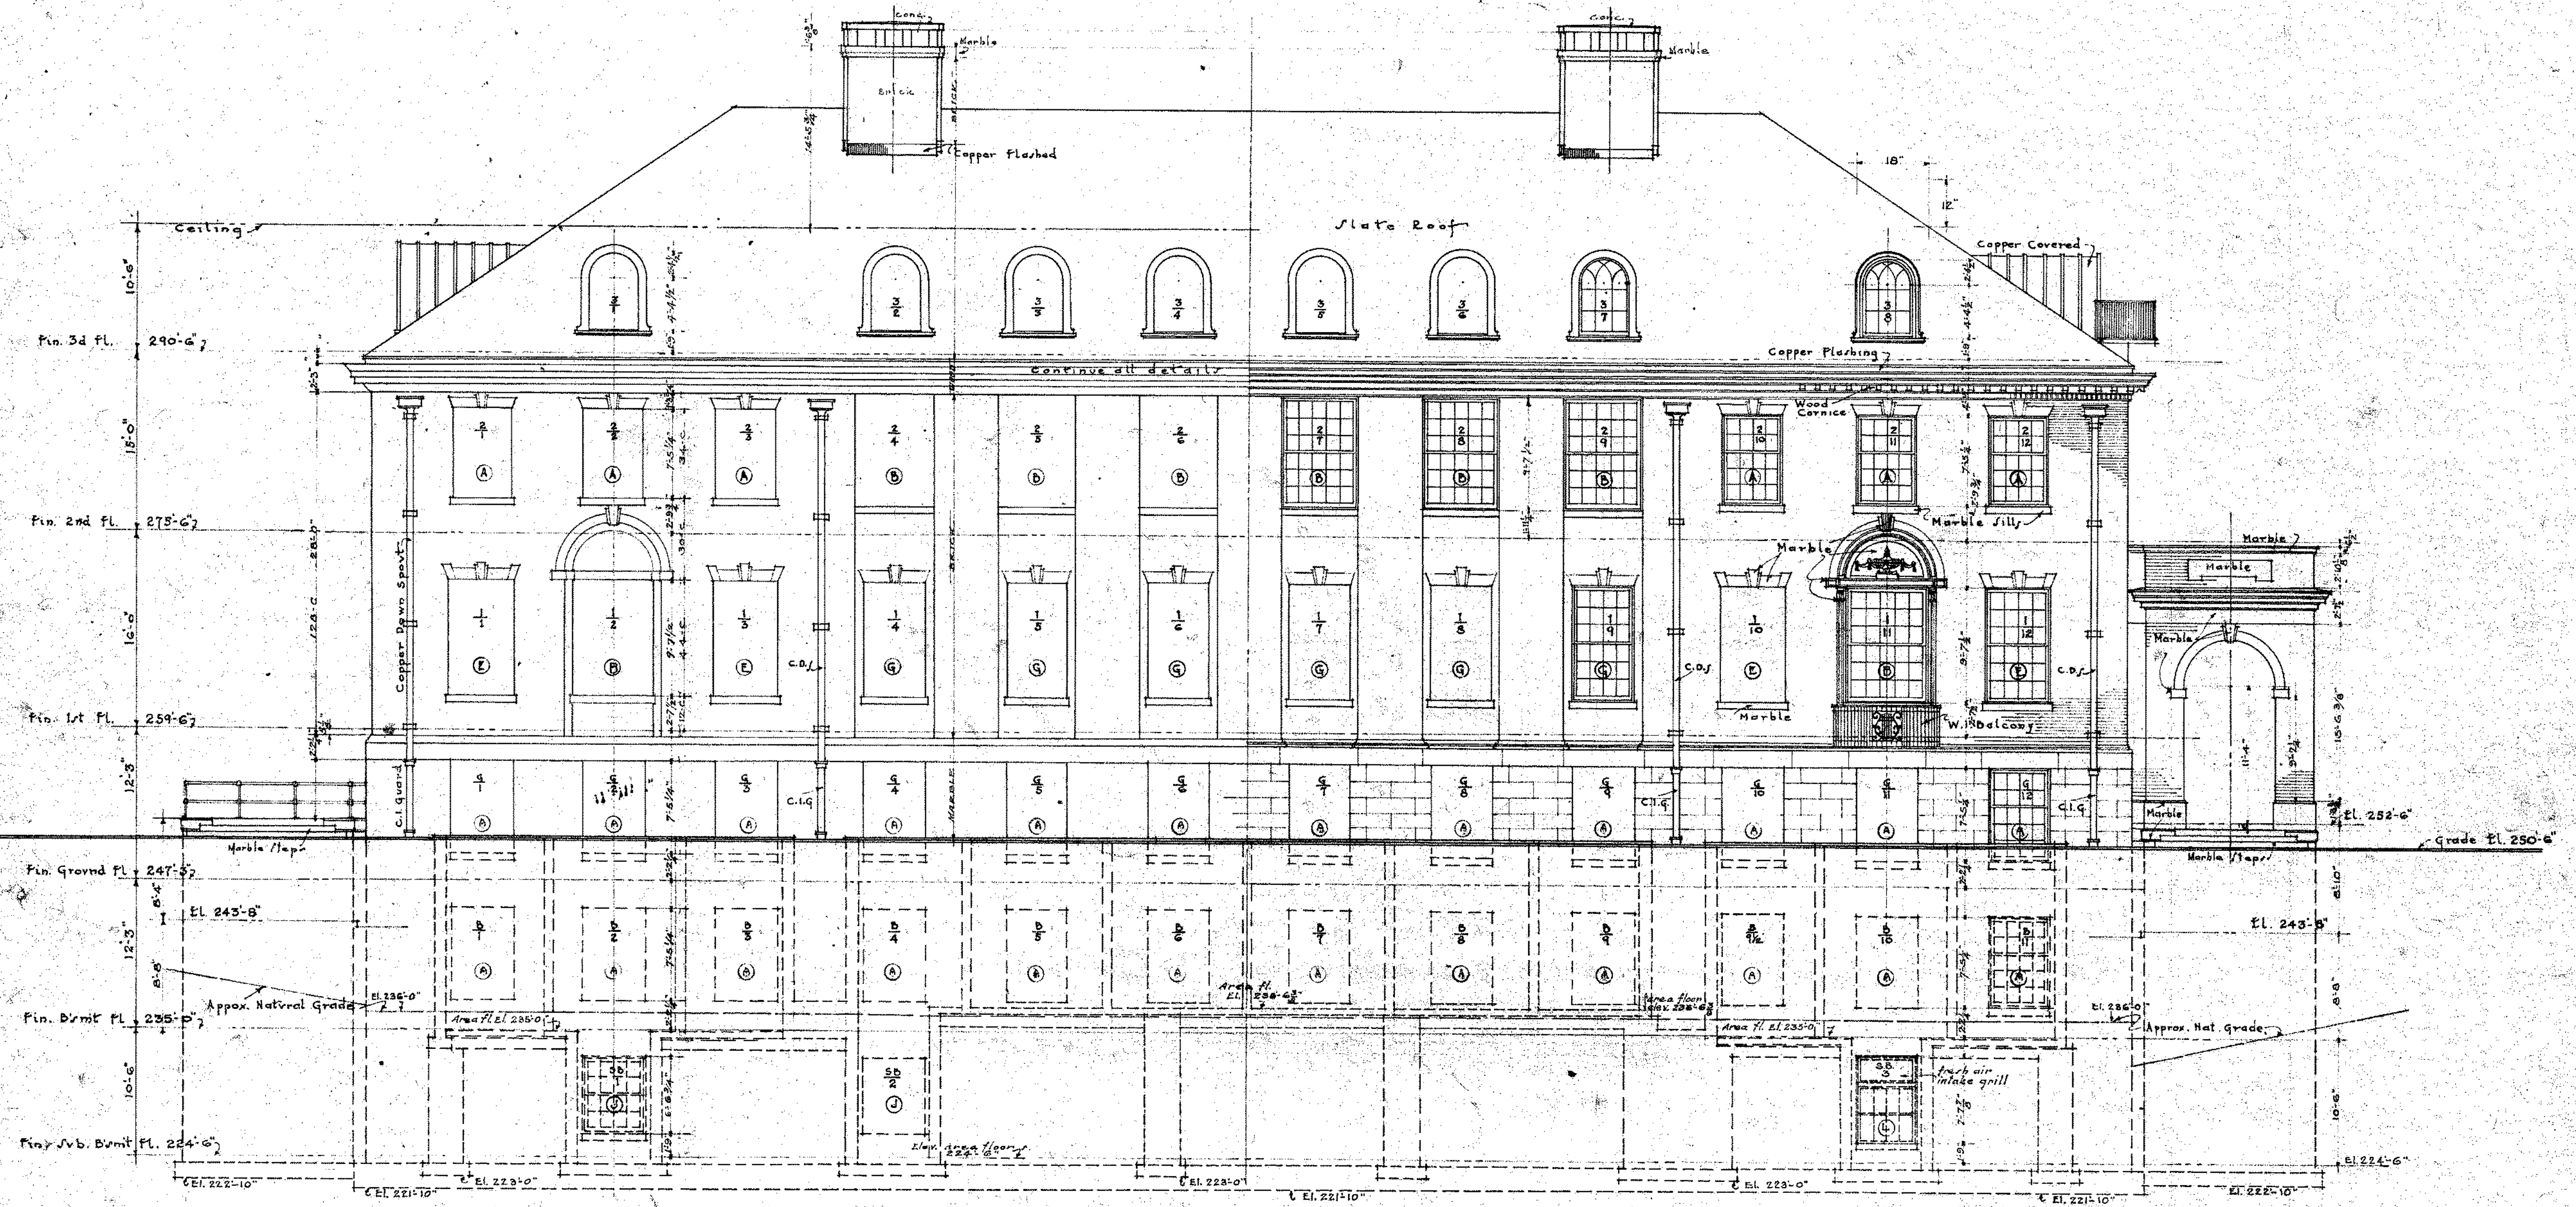

NORTH ELEVATION  
EIGHTH INCH SCALE

WYATT & NOLTING  
 ARCHITECTS  
 12683 BALTIMORE, MAR. 28th 1928  
 THIS DRAWING TO BE RETURNED ON COMPLETION OF WORK.

